


DETAIL 14A

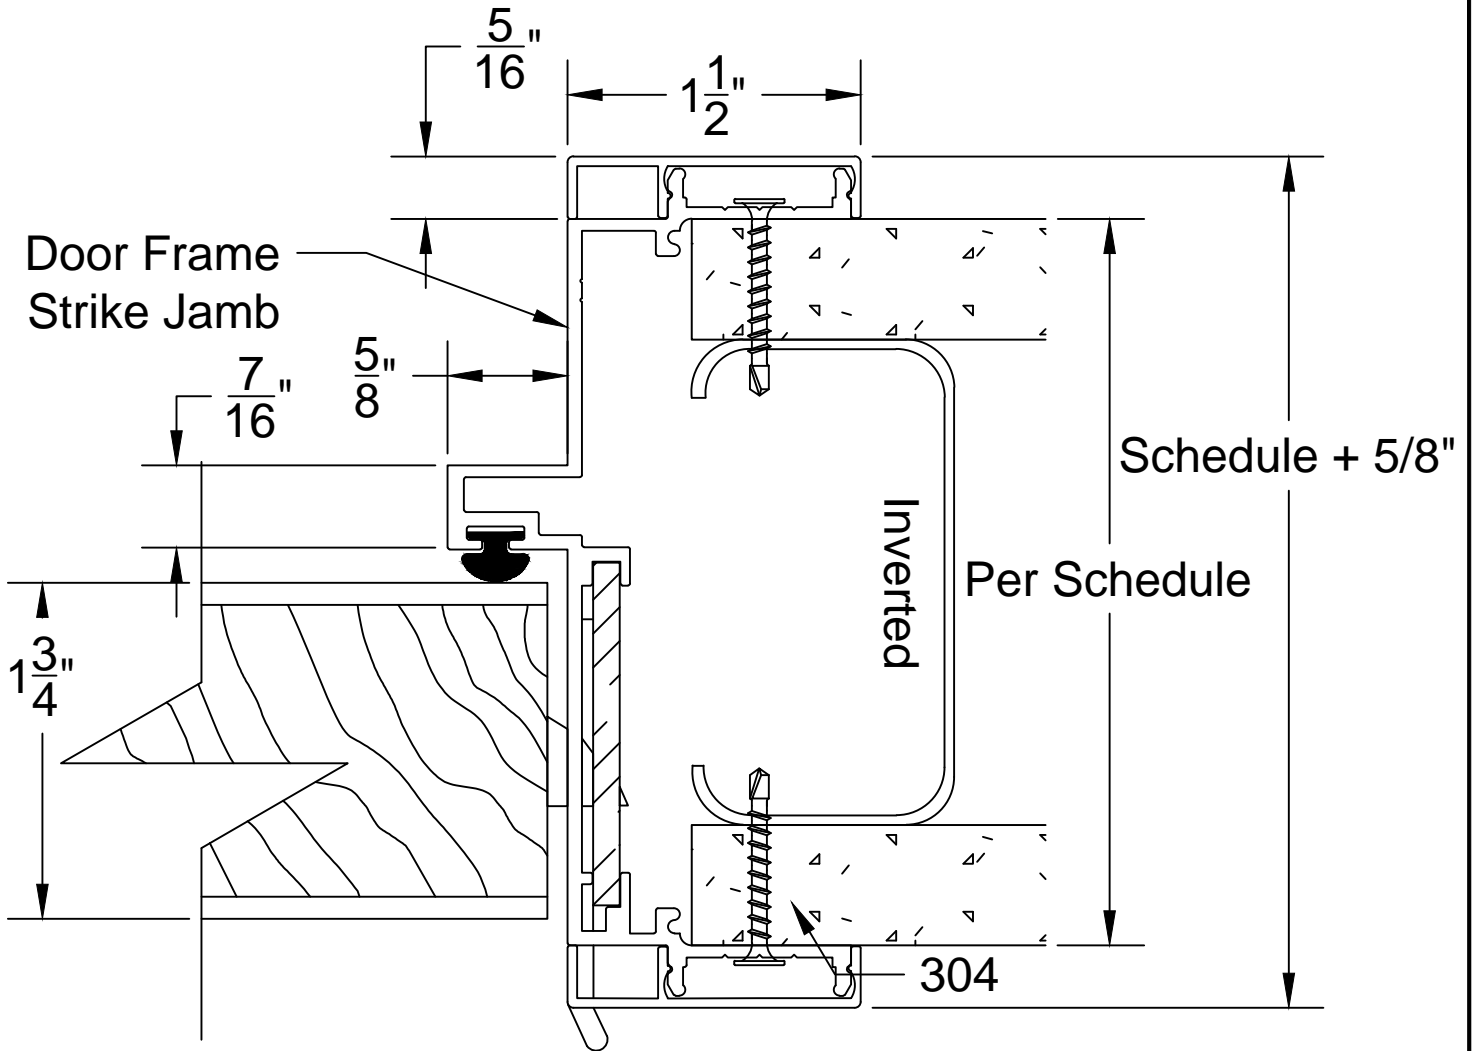

300 SERIES DOOR FRAME STRIKE JAMB FOR TRANSOM FRAME W/ 304 ($\frac{5}{16}$ " X 1-1/2") FLUSH TRIM

A				WESTERN INTEGRATED MATERIALS, INC. 3310 E. 59th Street Long Beach, CA 90805 (562) 634-2823 FX: (562) 634-8449 www.aluminumdoorframes.com	SCALE	FILE NO. 300-14-304
B					N/A	DETAIL NO.
LET	REVISION	BY	DATE			14A